


Red Oak Landscaping

DESIGN INSTALLATION & MAINTENANCE
 P.O. Box 39
 Winsloe, P.E. C1E 1Z2
 Ph: 628-5355
 Fax: 894-3695
 reply@redoaklandscaping.pe.ca

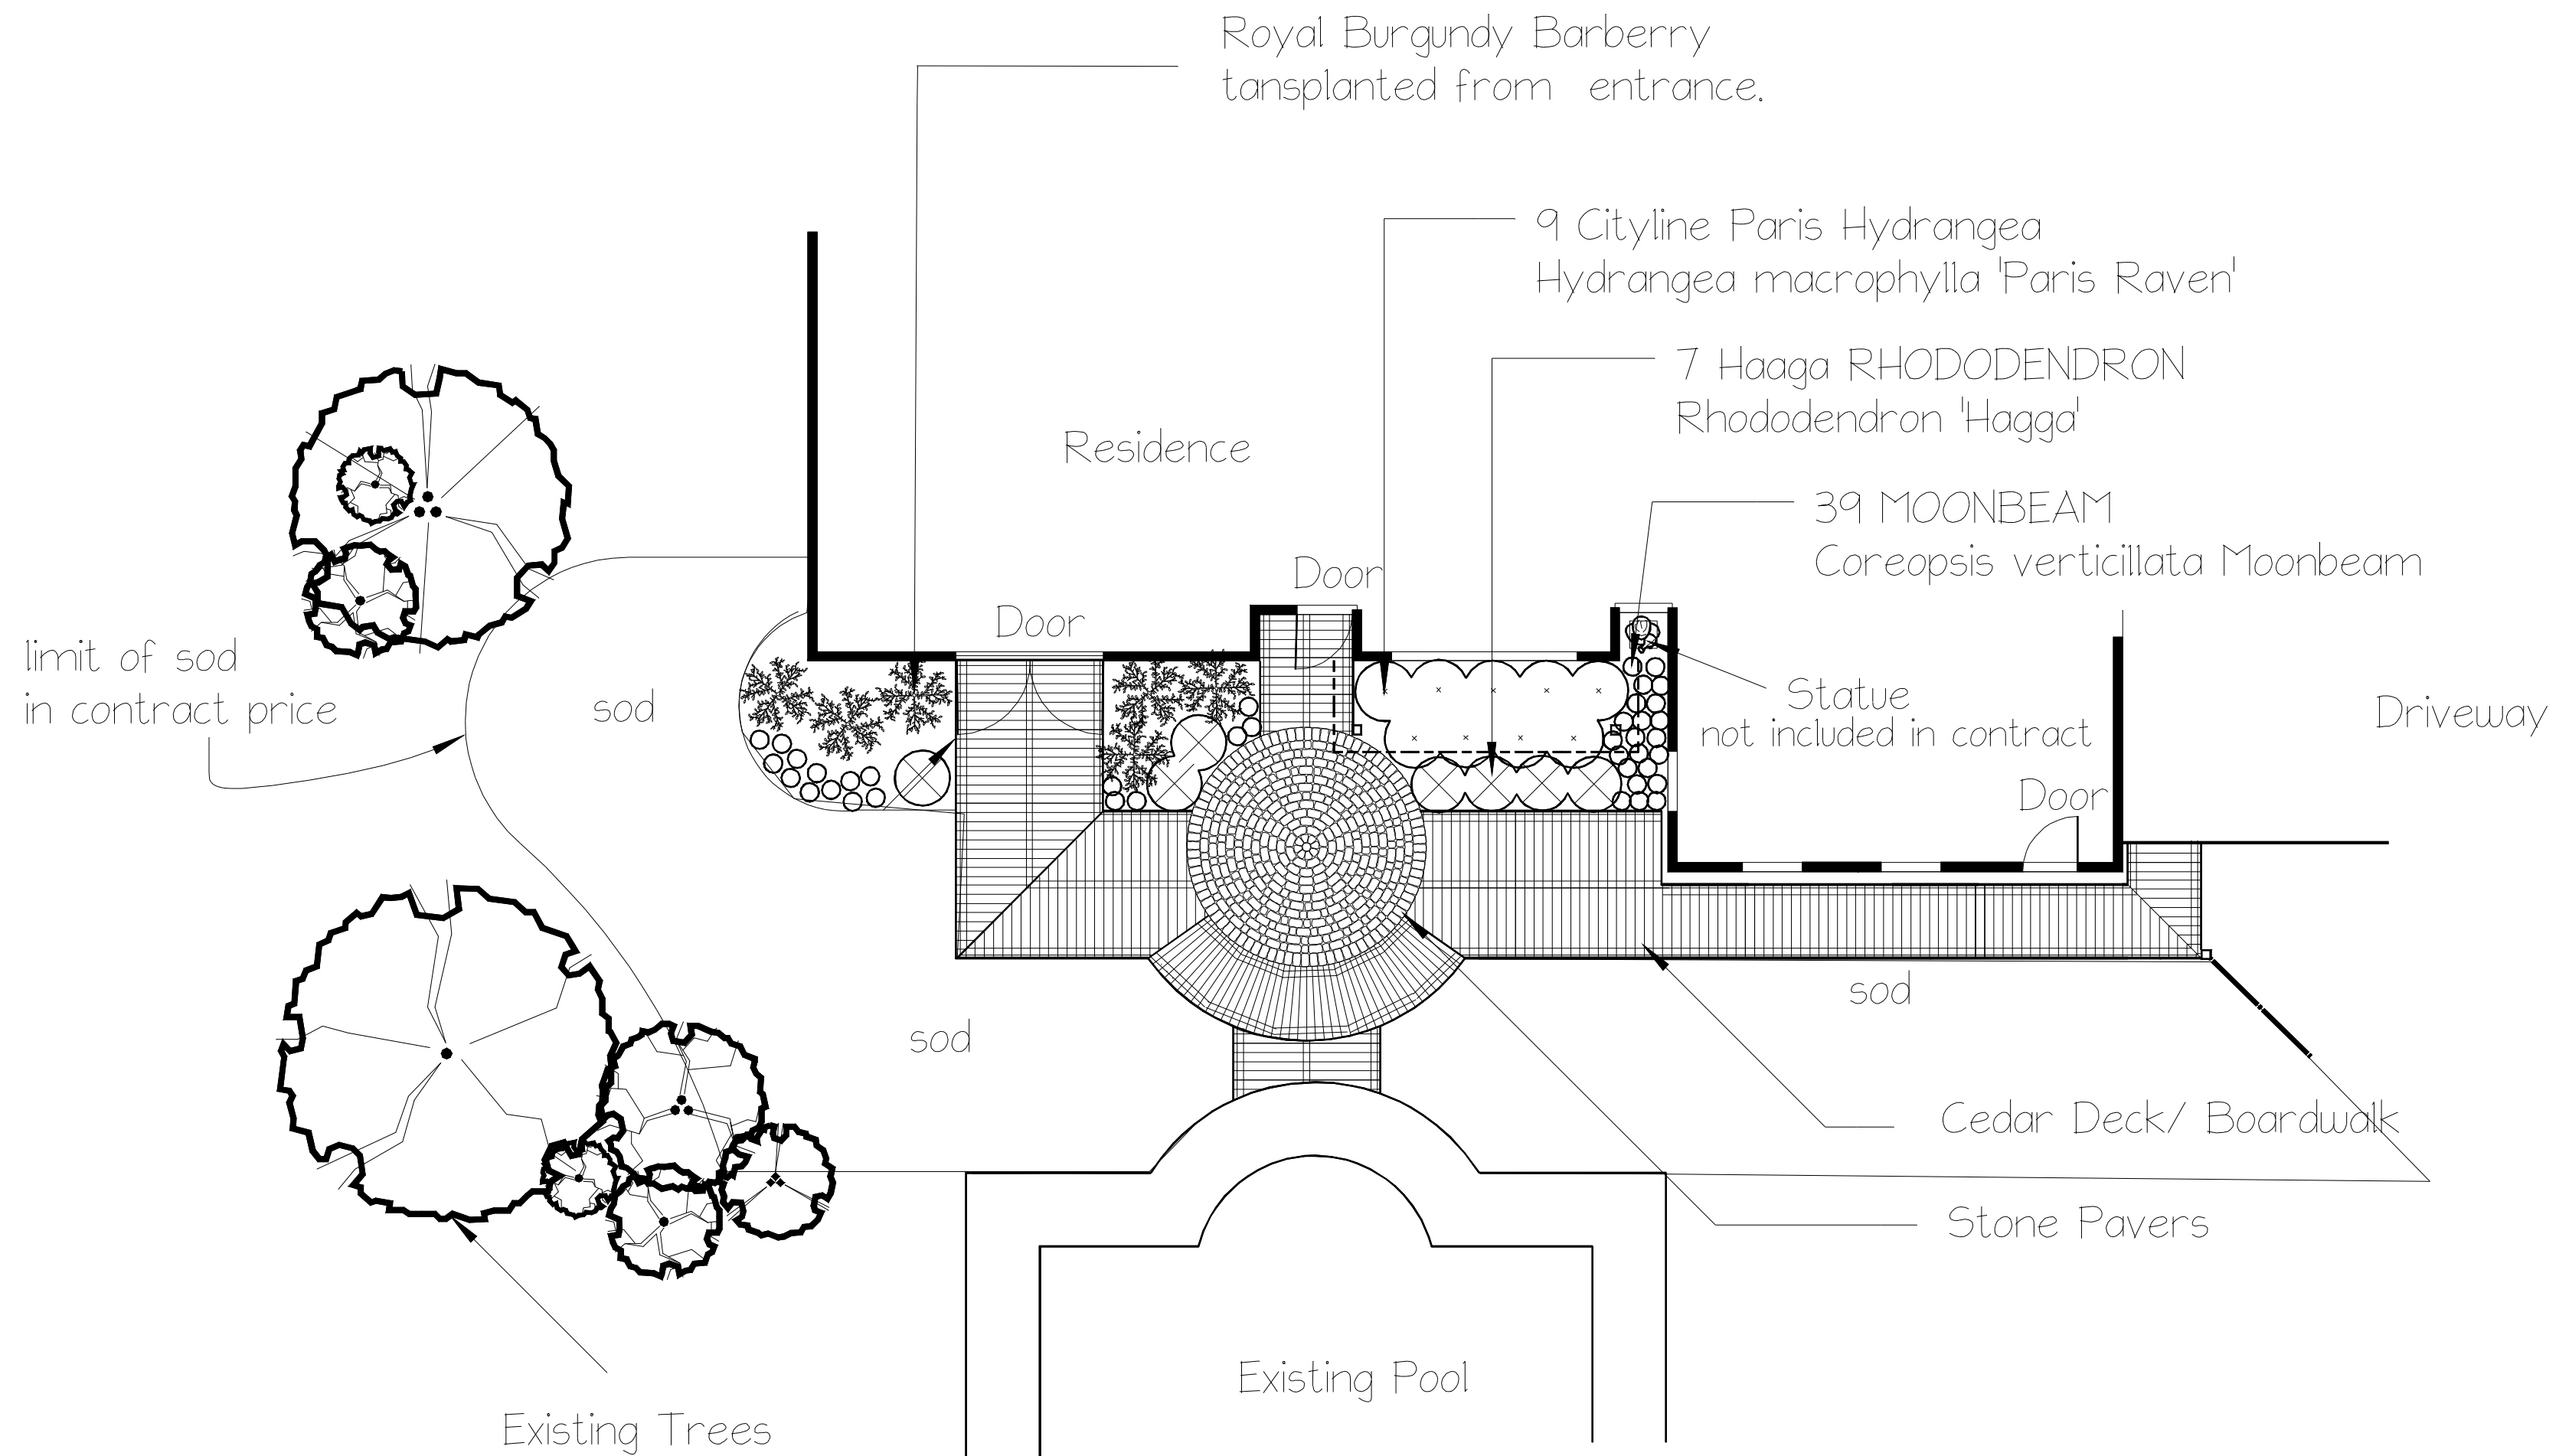

Legend:

NOTE: This plan is the property of RED OAK LANDSCAPING and may not be copied or used without the expressed permission of RED OAK LANDSCAPING.

Client Name:

Client Address:

Stratford
Canada

Scale: 1" = 8'

Design: Landscape Plan

Designed By: Jamey Smith

Drawn By: Jamey Smith

Print Date: June 10/09

Qty	Botanical Name	Common Name	Size/Condition	Remarks
Shrubs				
9	Hydrangea macrophylla 'Paris Raven'	Cityline Paris Hydrangea	n/a	
7	Rhododendron 'Hagga'	Haaga RHODODENDRON	2 gal	
Perennials and Annuals				
39	Coreopsis verticillata Moonbeam	MOONBEAM	1G	